




10 PARAPET CAP @ PLASTIC WALL PANEL  
3" = 1'-0"

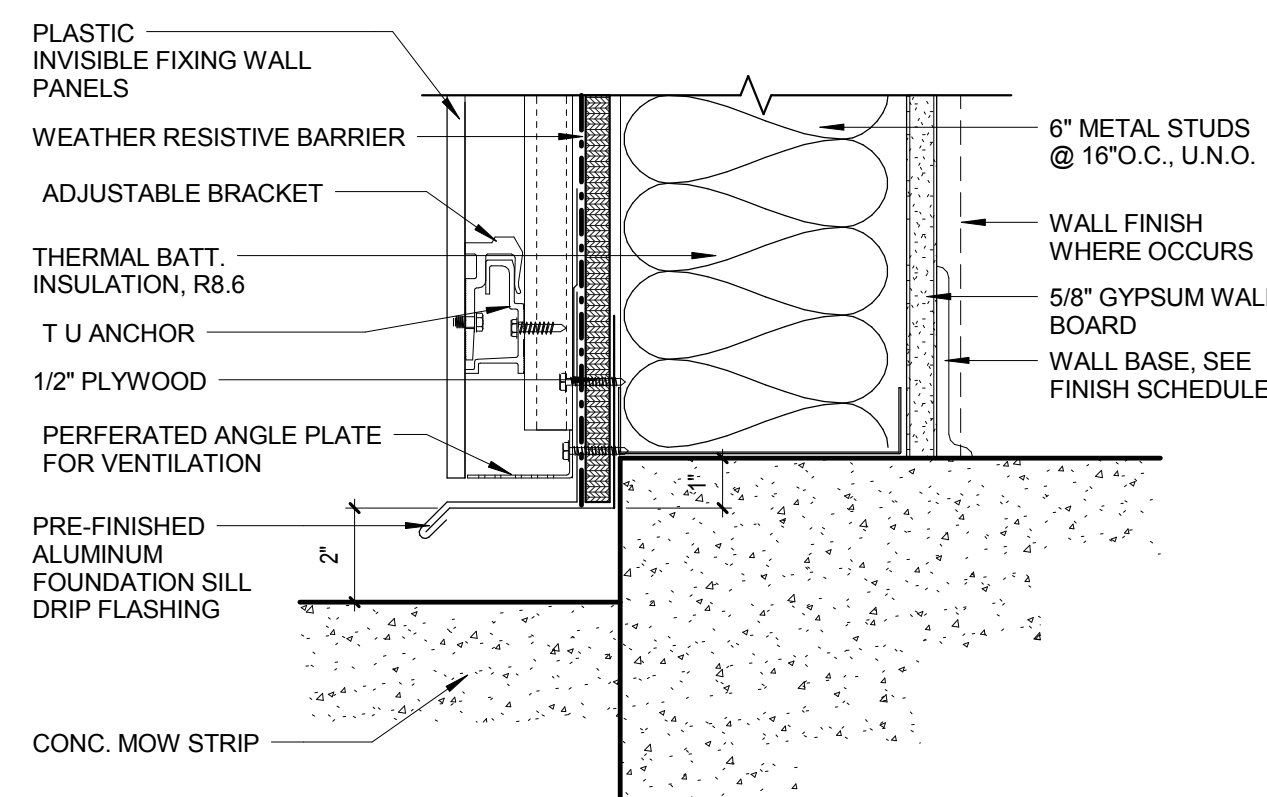


9 TYPICAL PLASTIC WALL BASE  
3" = 1'-0"

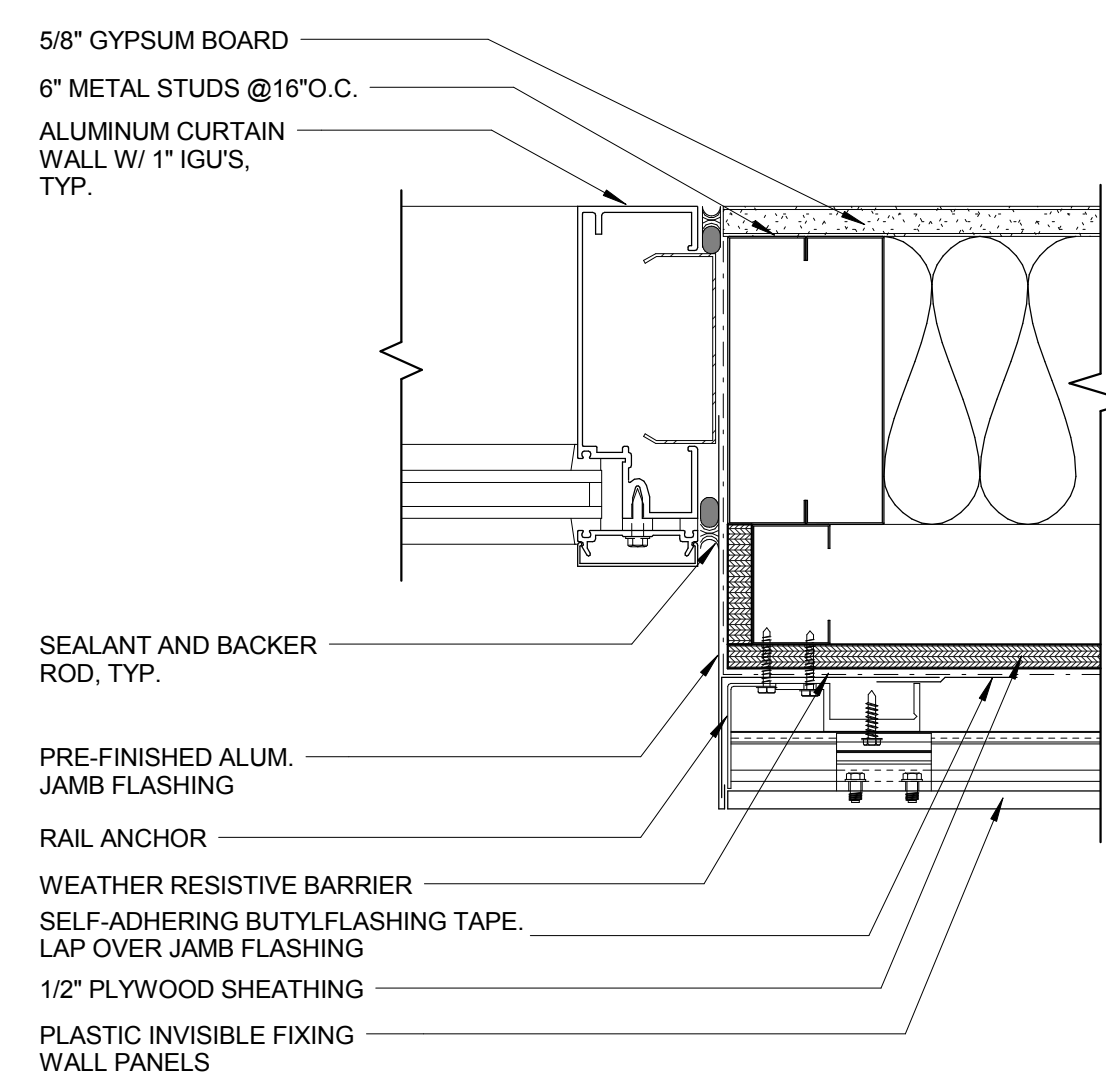


8 WINDOW JAMB @ PLASTIC WALL PANEL  
3" = 1'-0"

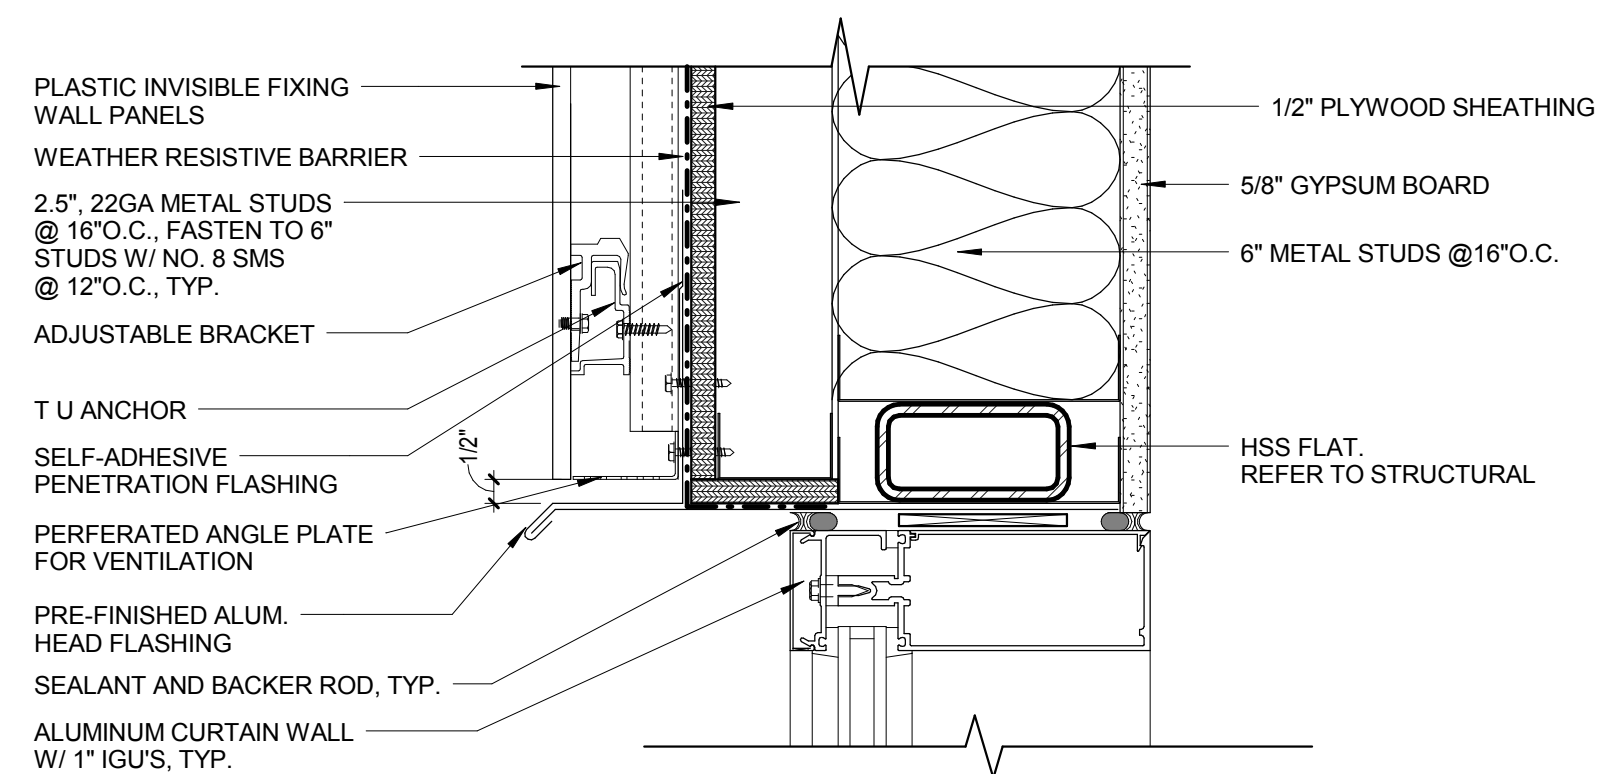


7 WINDOW HEAD @ PLASTIC WALL PANEL  
3" = 1'-0"

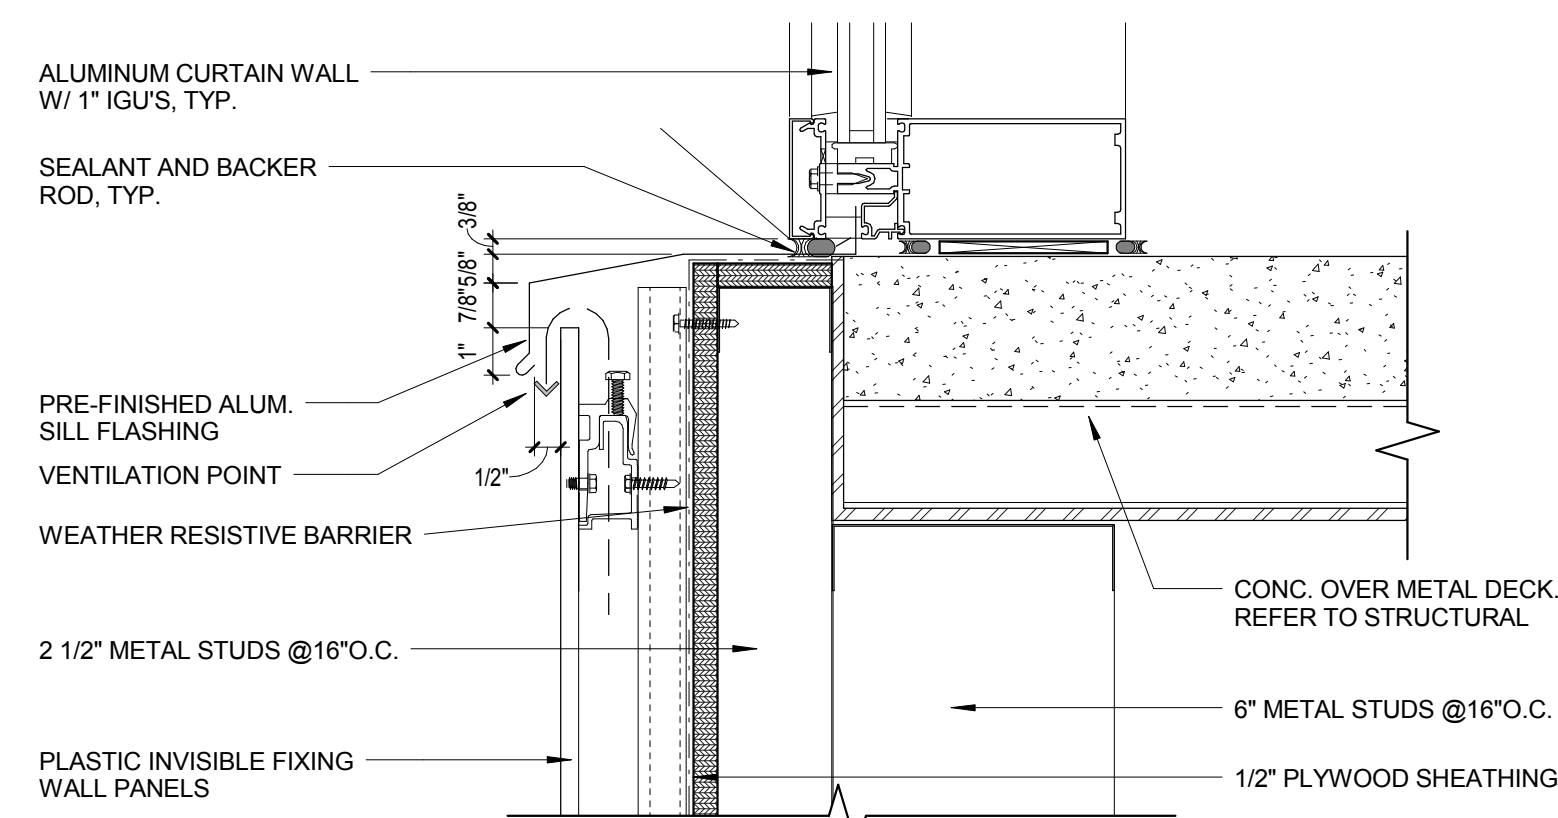


6 WINDOW SILL @ PLASTIC WALL PANEL  
3" = 1'-0"

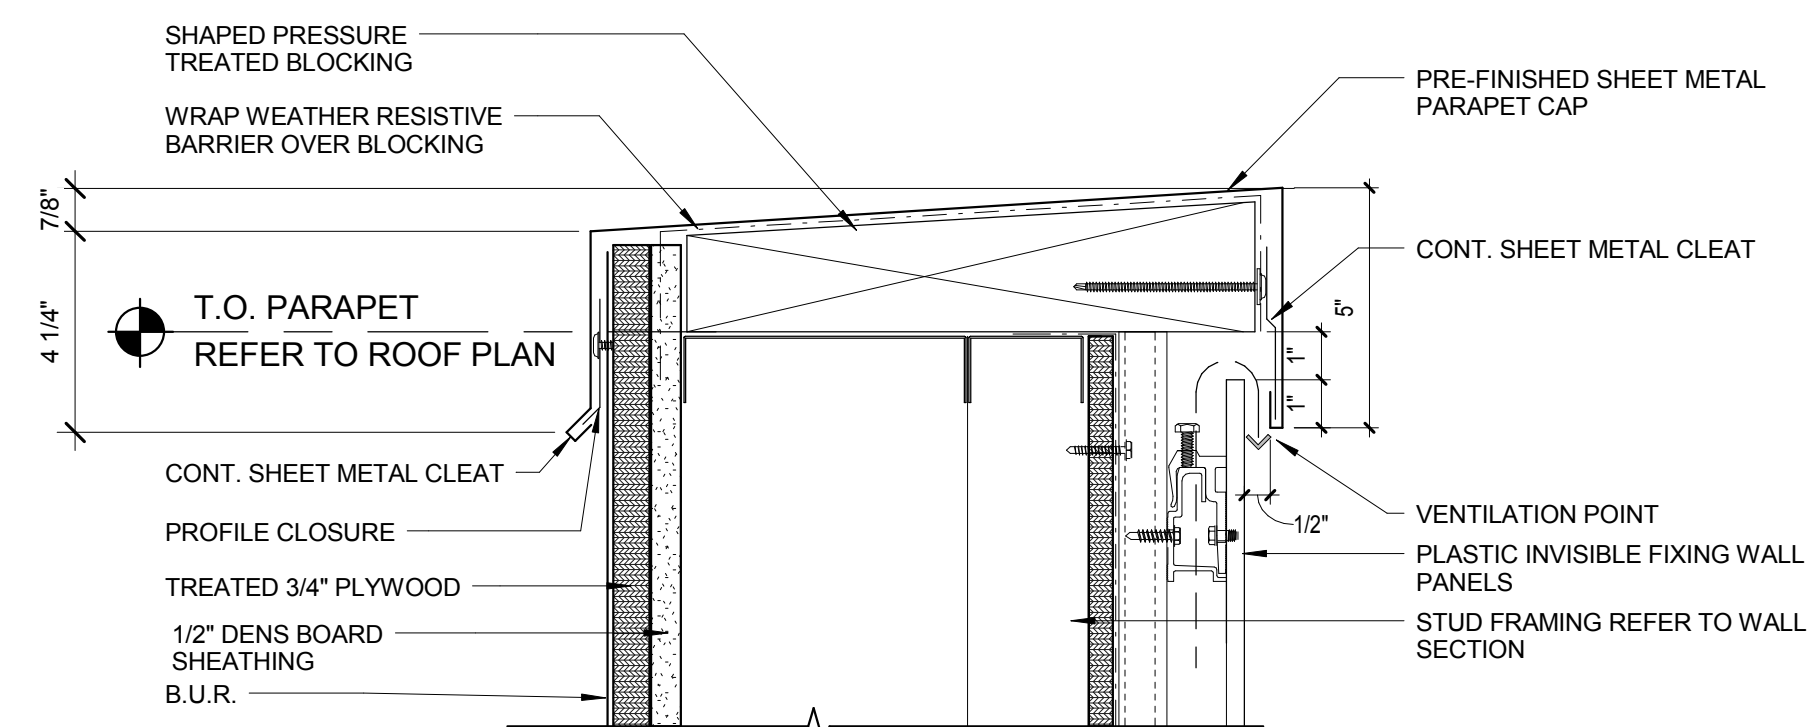


5 PARAPET CAP @ PLASTIC WALL PANEL  
3" = 1'-0"

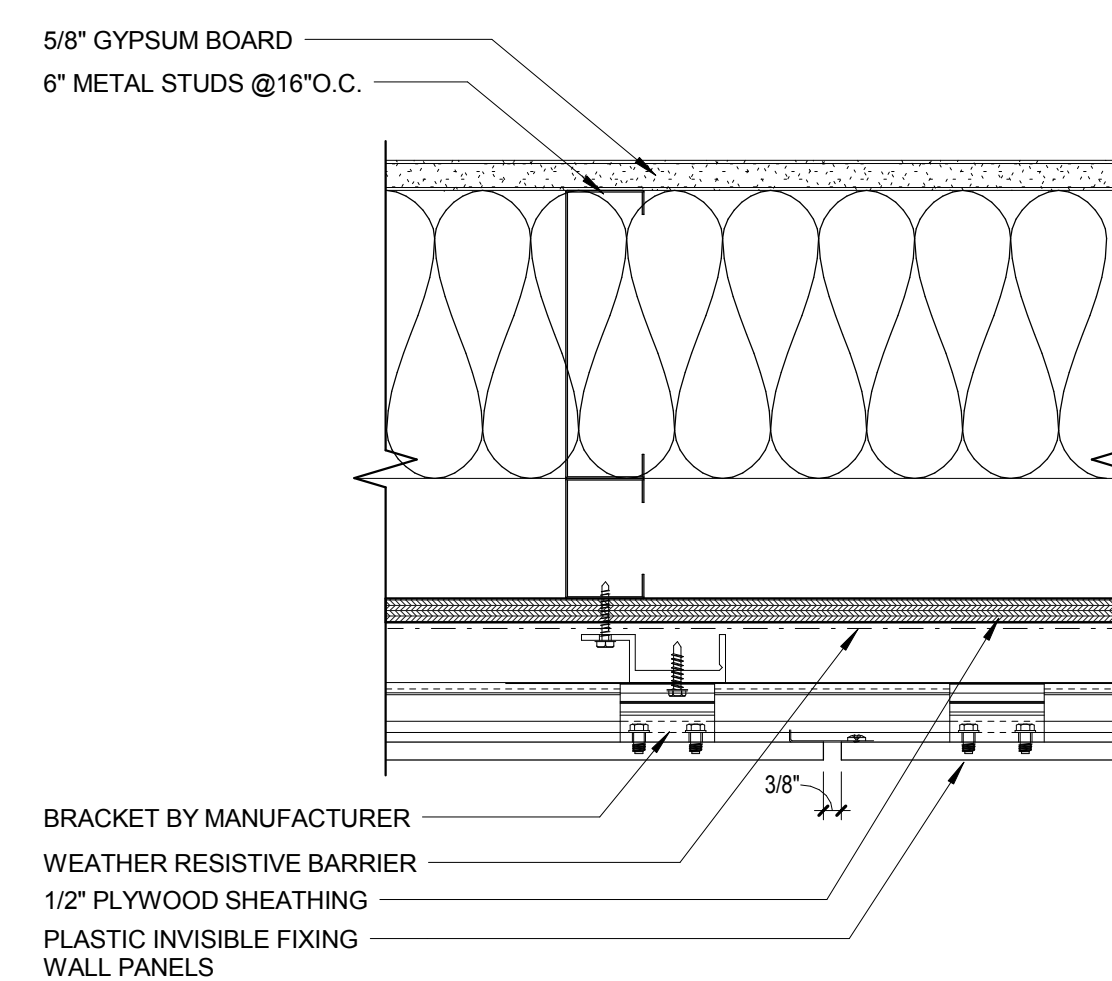


4 VERTICAL JOINT @ PLASTIC WALL PANEL  
3" = 1'-0"

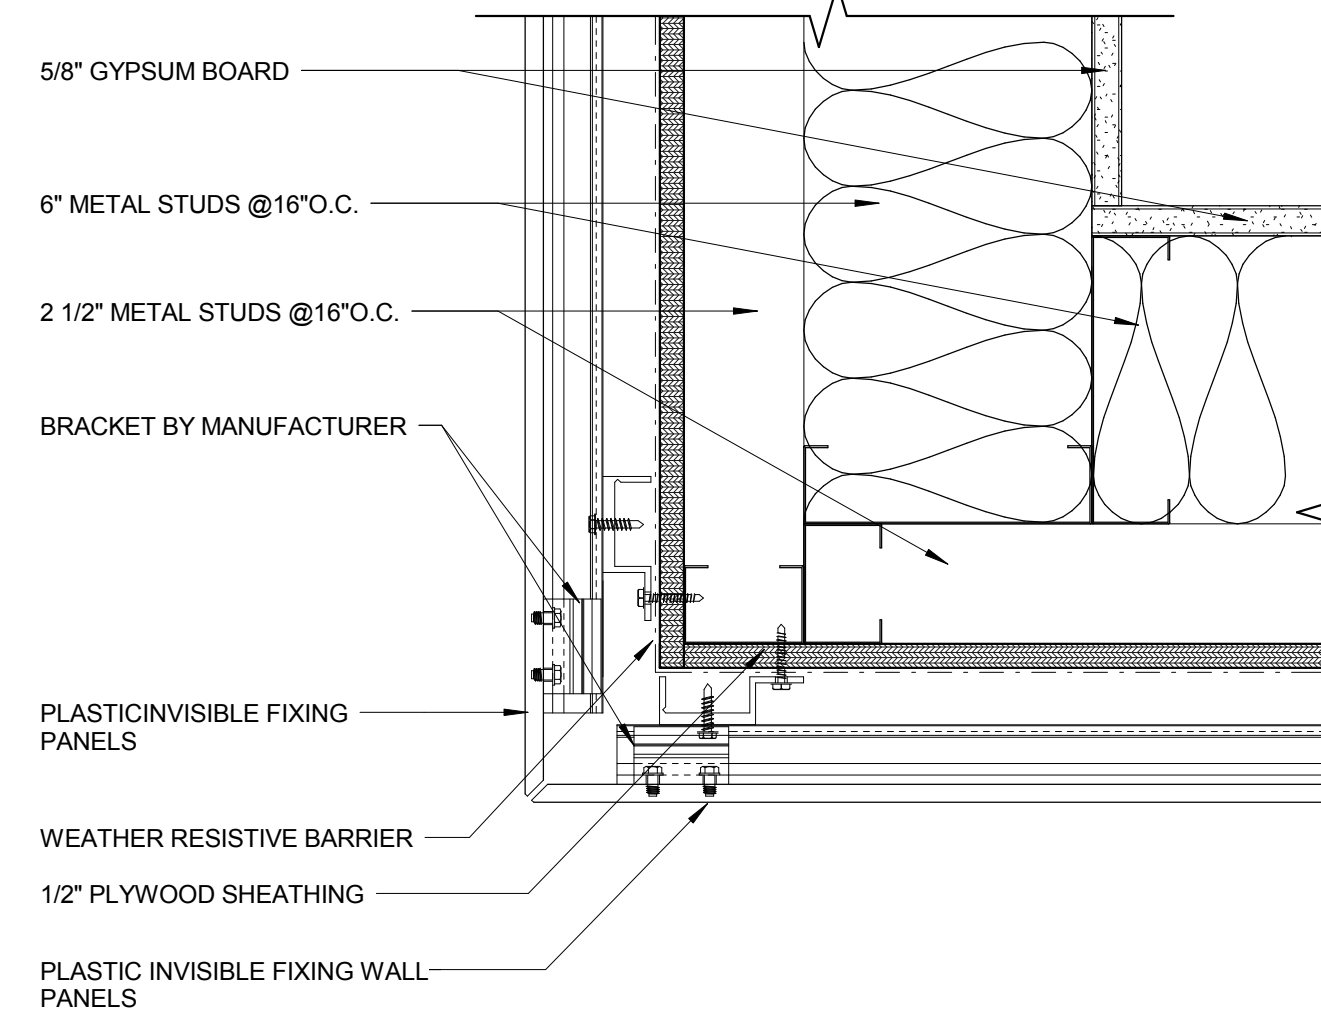

3 CORNER @ PLASTIC WALL PANEL  
3" = 1'-0"

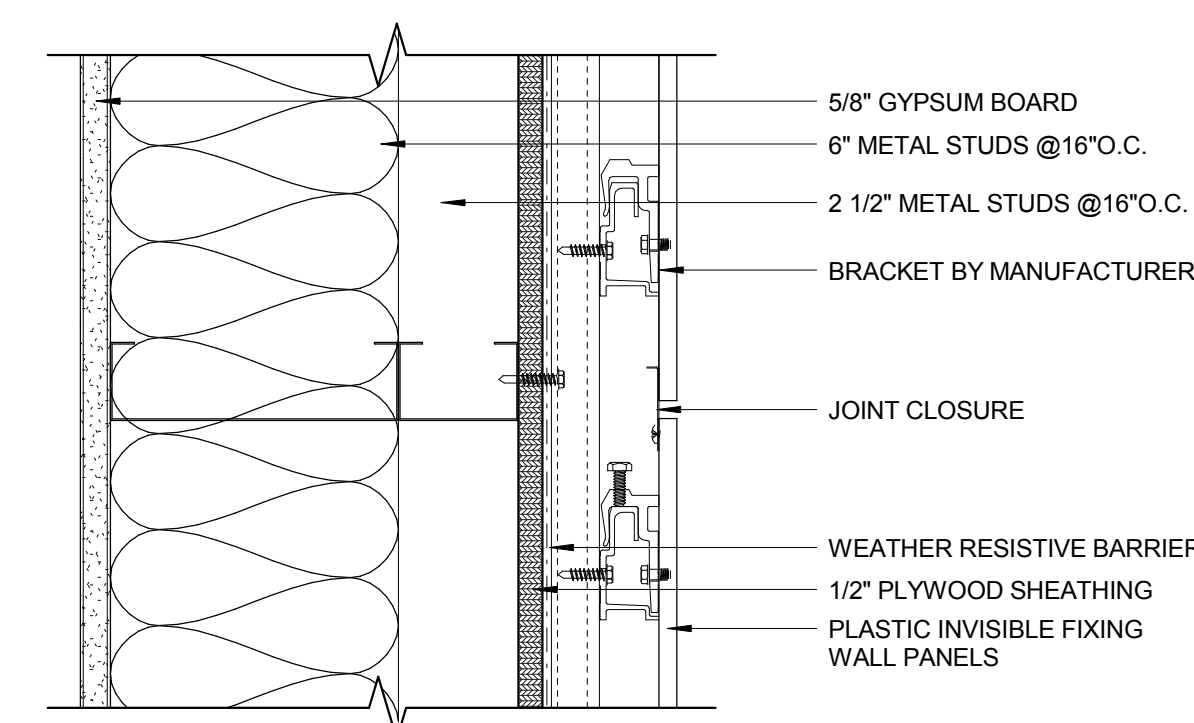

2 HORIZONTAL JOINT @ PLASTIC WALL PANEL  
3" = 1'-0"

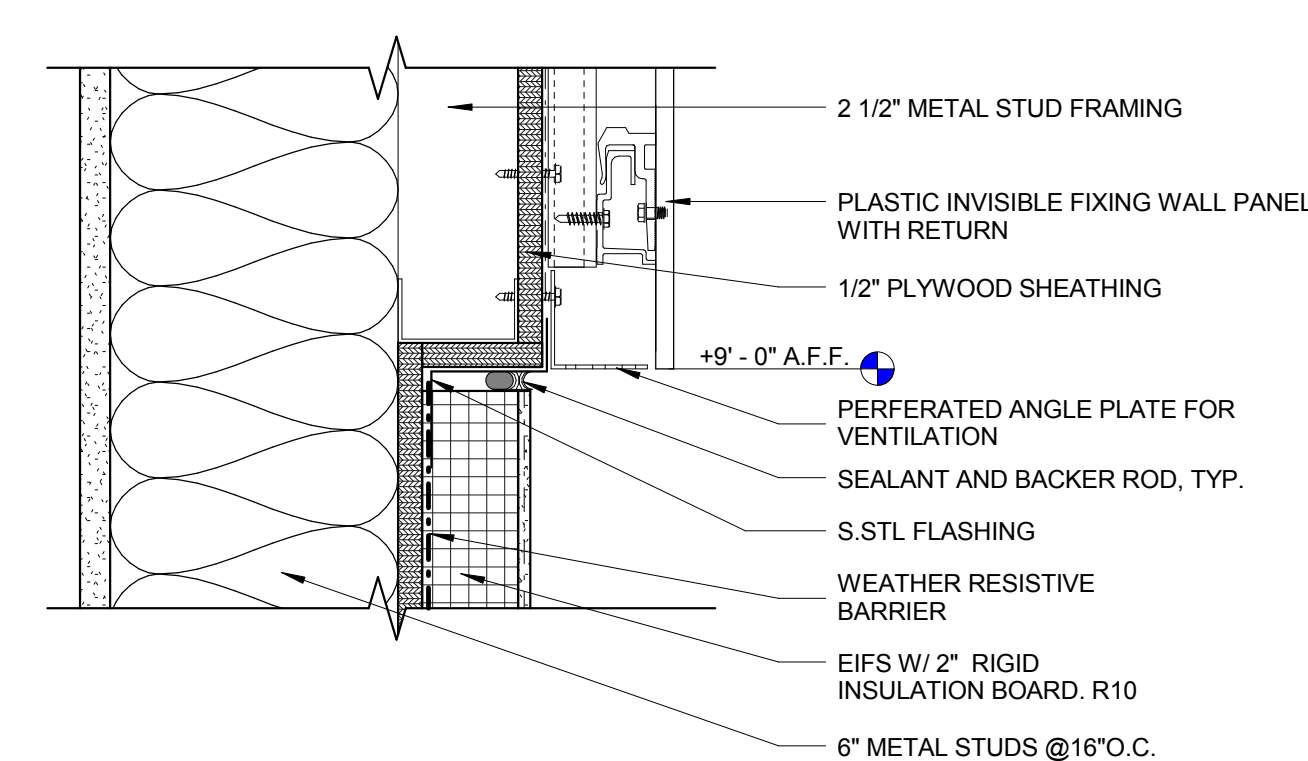

1 DETAIL  
3" = 1'-0"

			CONSULTANTS:			<div><div><div><div><div><div></div><div>FOREST T. MENDENHALL</div><div>NO. 042235</div><div>EXPIRES 08-31-16</div></div><div>ARCHITECT</div><div>STATE OF CALIFORNIA</div></div></div><div></div></div></div>			ARCHITECT/ENGINEERS: <div><div><div>HMC</div><div>Architects</div><div>50 W Liberty Street / Studio 800 / Reno, NV 89501</div><div>T 775 322 9475/ www.hmcarchitects.com</div><div>HMC PROJECT #1393002-000</div></div></div>			<div><div>Drawing Title</div><div>PLASTIC WALL PANEL DETAILS</div></div> <div><div>Approved: Project Director</div></div>			<div><div><div>Project Title</div><div>Mental Health Psychosocial Rehab Recovery and Health Care for Homeless Veteran Center</div></div><div><div>Project Number</div><div>570-217</div></div><div><div>Building Number</div><div>37</div></div></div> <div><div><div>Location</div><div>2615 E. CLINTON AVE, FRESNO, CA 93703</div></div><div><div>Date</div><div>08/11/2014</div></div><div><div>Checked</div><div>Checker</div></div><div><div>Drawn</div><div>Author</div></div></div> <div><div><div>Drawing Number</div><div>AS951</div><div>Dwg. 68 of 197</div></div></div>			<div>Office of Construction and Facilities Management:</div> <div><div><div></div><div>Department of Veterans Affairs</div></div></div>		
--	--	--	--------------	--	--	--	--	--	---	--	--	---	--	--	---	--	--	---	--	--